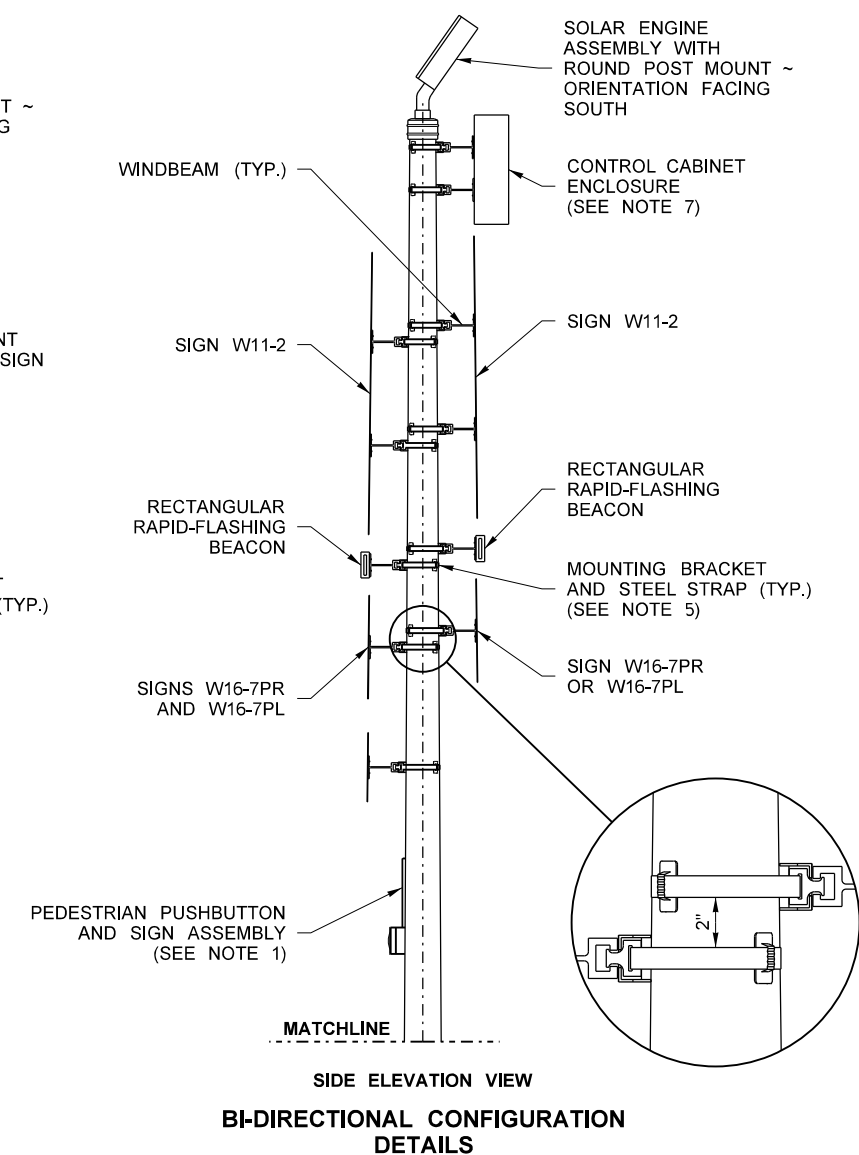
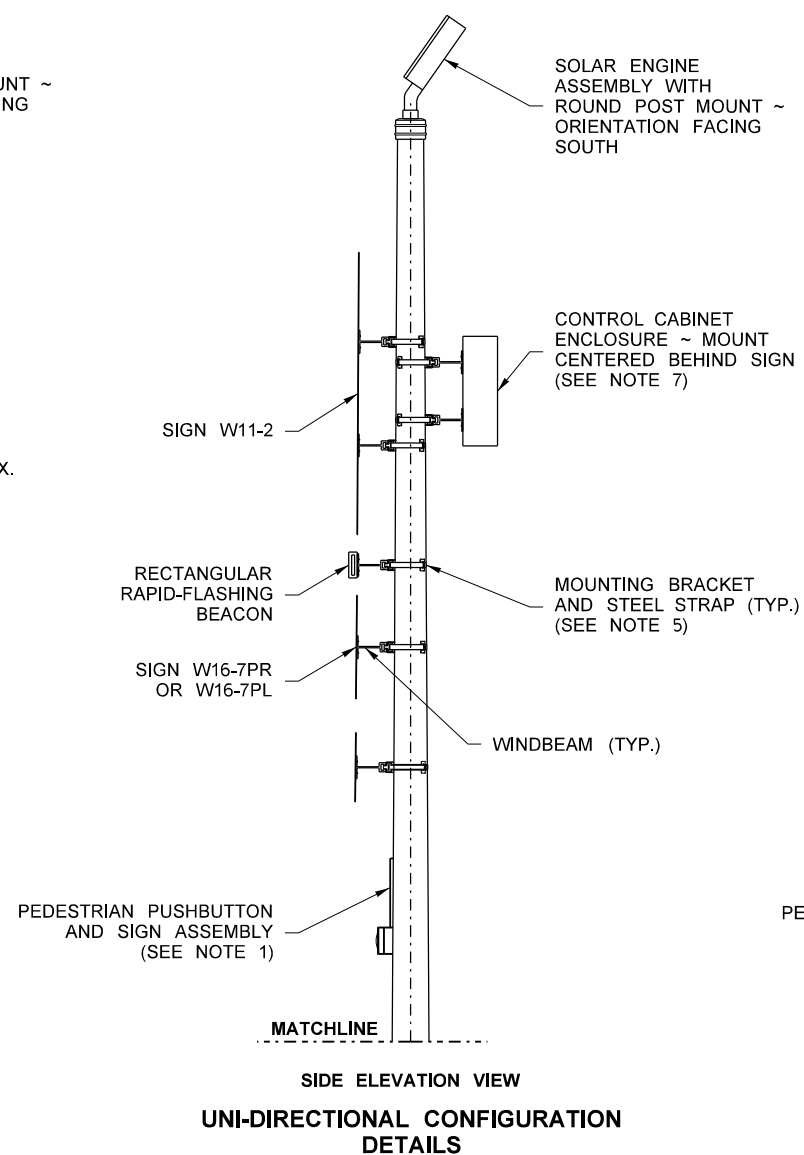
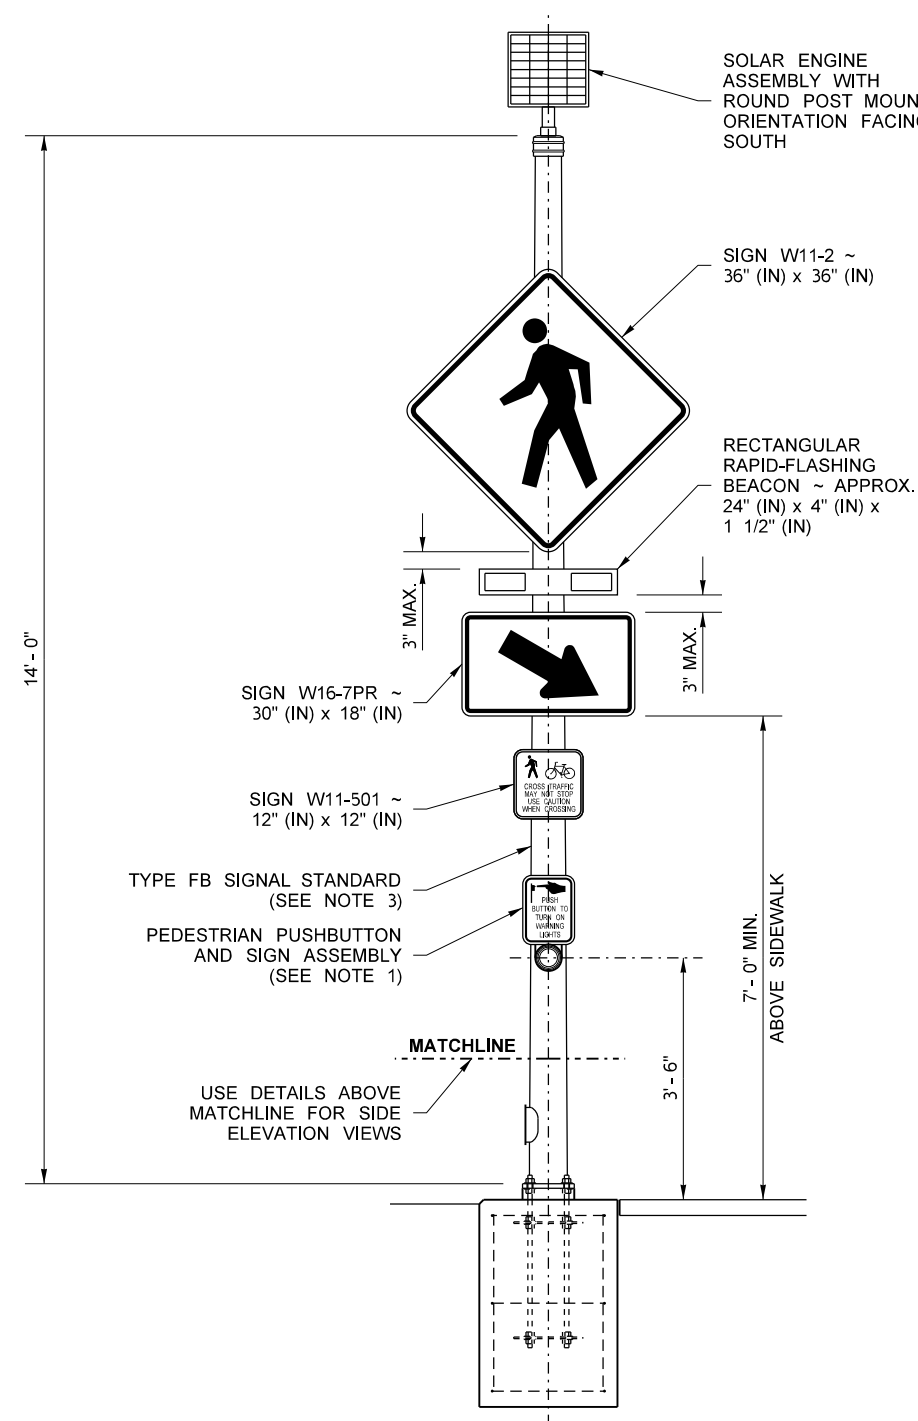


- ## NOTES

1. PEDESTRIAN PUSHBUTTON AND SIGN ASSEMBLY - MAY BE SEPARATE PARTS. USE 9" (IN) X 12" (IN) R10-25 SIGN IN ACCORDANCE WITH 2009 MUTCD. SIGN MAY INCLUDE INTEGRATED WARNING LIGHTS.
2. SEE **STANDARD PLAN J-21.10** FOR SIGNAL STANDARD FOUNDATION WITH FIXED BASE AND SLIP BASE DETAILS.
3. SEE **STANDARD PLAN J-21.16** FOR SIGNAL STANDARD DETAILS NOT SHOWN.
4. SEE **STANDARD PLAN J-21.17, DETAIL C** FOR WIRING DETAILS NOT SHOWN.
5. SEE **STANDARD PLAN G-30.10** FOR SIGN INSTALLATION ON SIGNAL STANDARD DETAILS.
6. TERMINATE RRFB CONNECTIONS PER MANUFACTURER'S RECOMMENDATION.
7. CONTROL CABINET ENCLOSURE SHALL BE SIZED BY THE RRFB MANUFACTURER. THE CONTROL CABINET SHALL BE MANUFACTURED PER TERMINAL CABINET REQUIREMENTS OF **STANDARD SPECIFICATION SECTION 9-29.25**.

FILE NAME C:\Desktop Clutter\00B Issues\RRFB Flx\NewWeb\RRFB_Pole_Details.dgn										Plot 1									
TIME 8:08:21 AM						REGION NO.		STATE		FED.AID PROJ.NO.									
DATE 1/12/2018								WASH											
PLOTTED BY Jacksfl								JOB NUMBER		LOCATION NO.									
DESIGNED BY																			
ENTERED BY																			
CHECKED BY																			
PROJ. ENGR.										RRFB DETAILS									
REGIONAL ADM.																			
		REVISION		DATE		BY													

[illegible]